
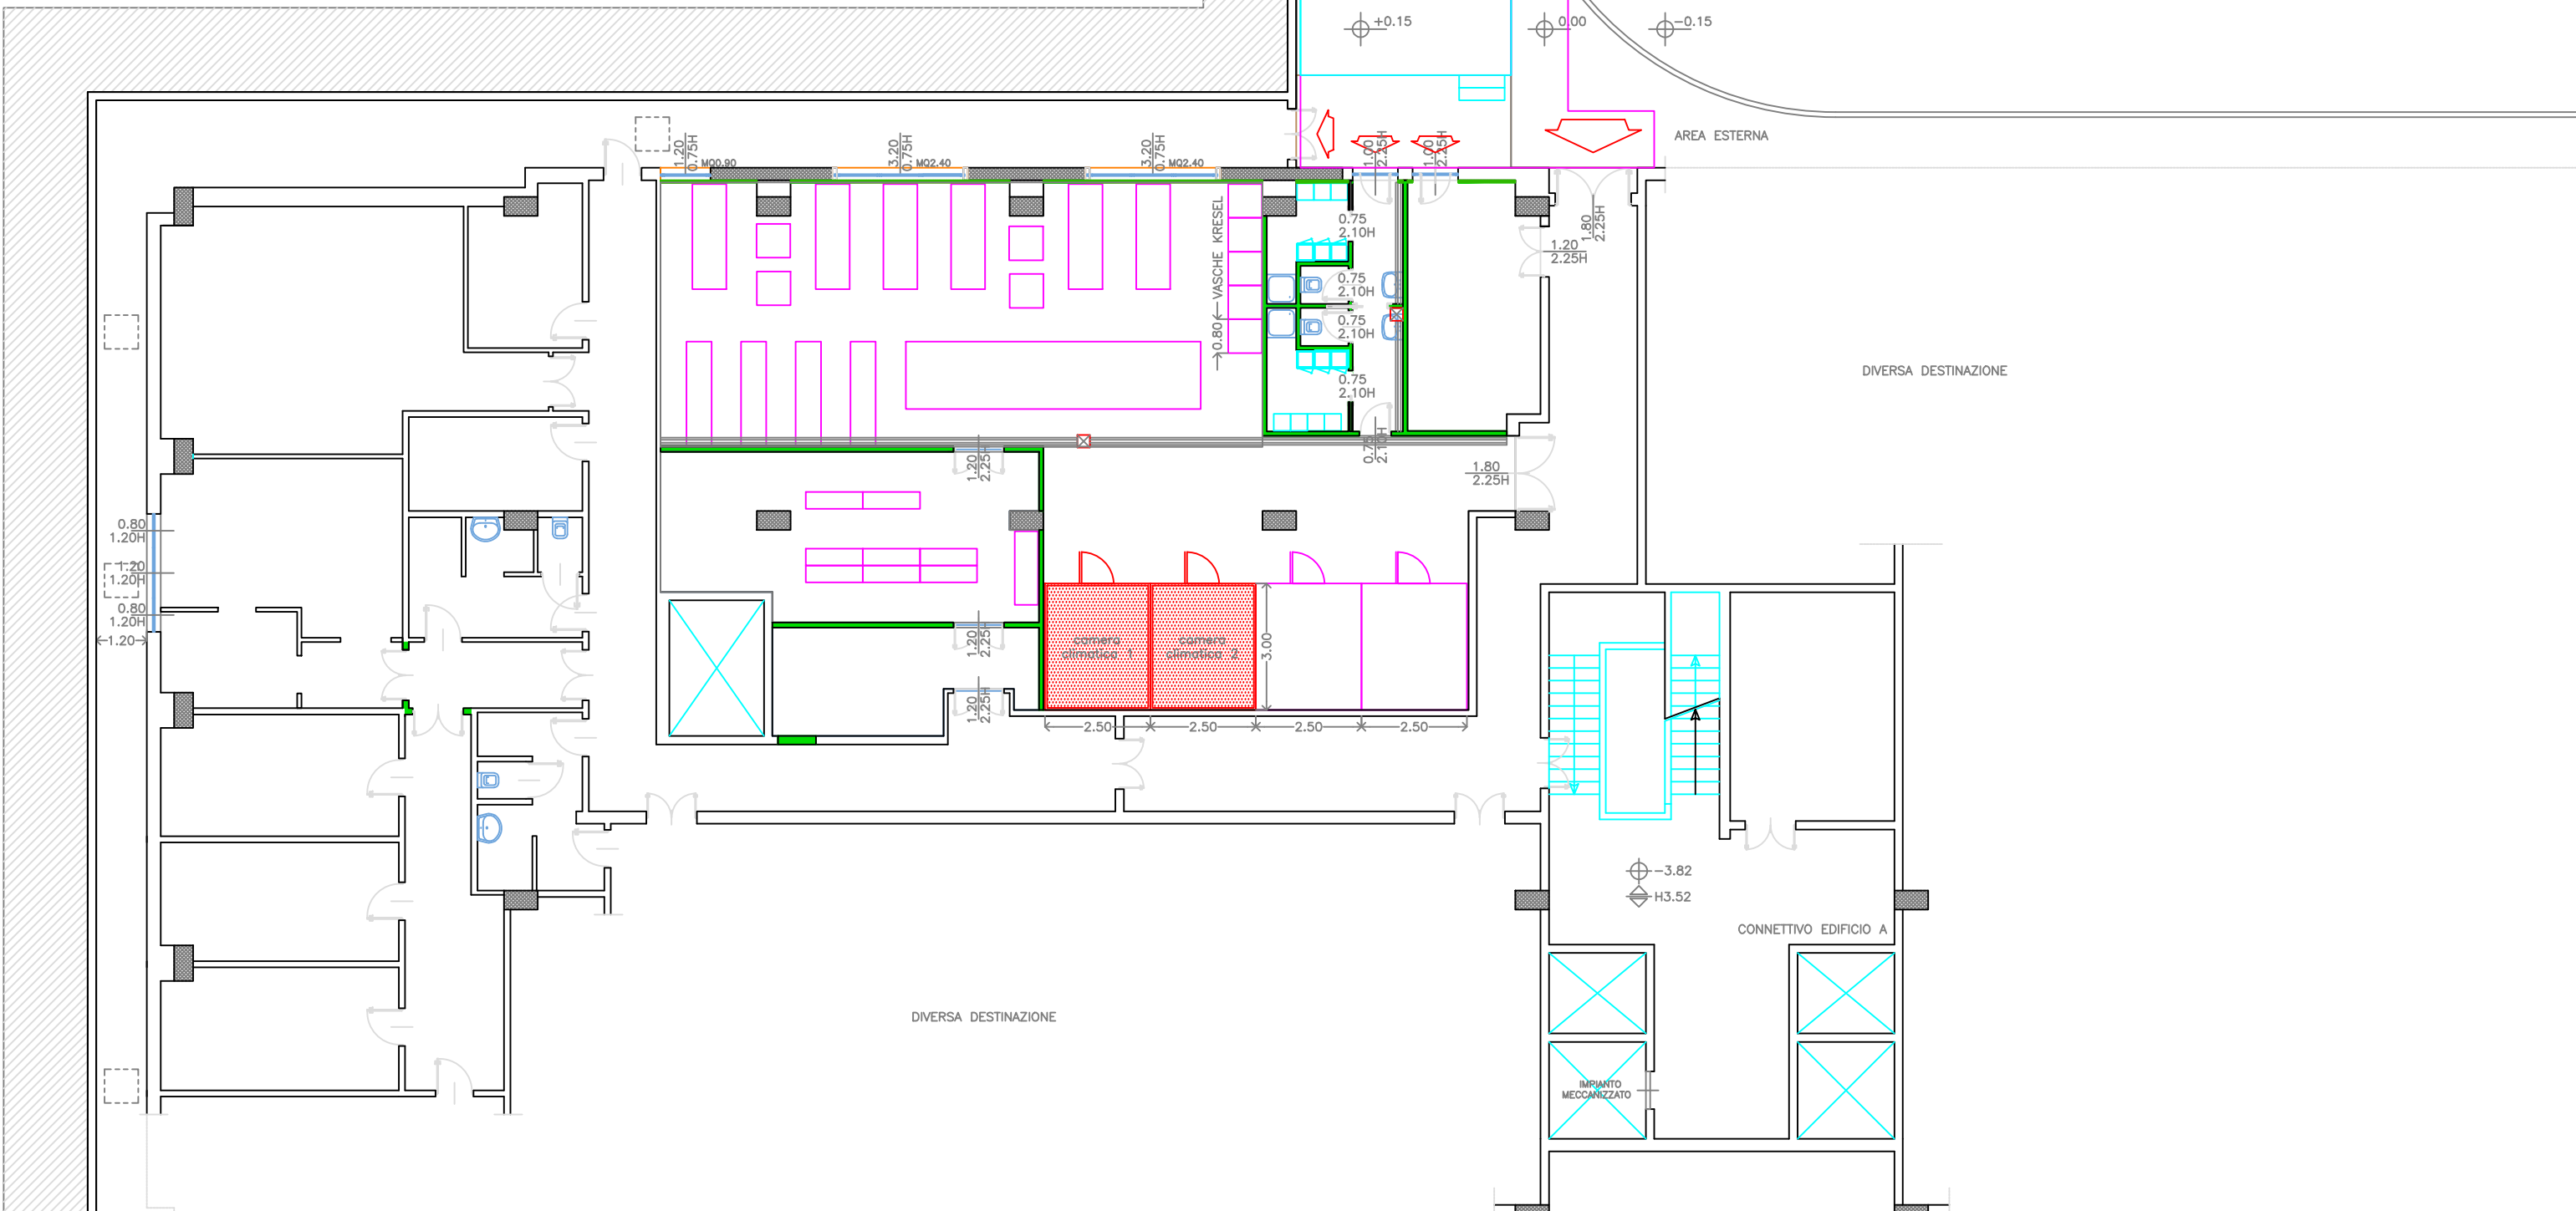


EDIFICIO "A" - CENTRO ECOTEKNE
PIANTA PIANO INTERRATO - PROGETTO (MQ 270)

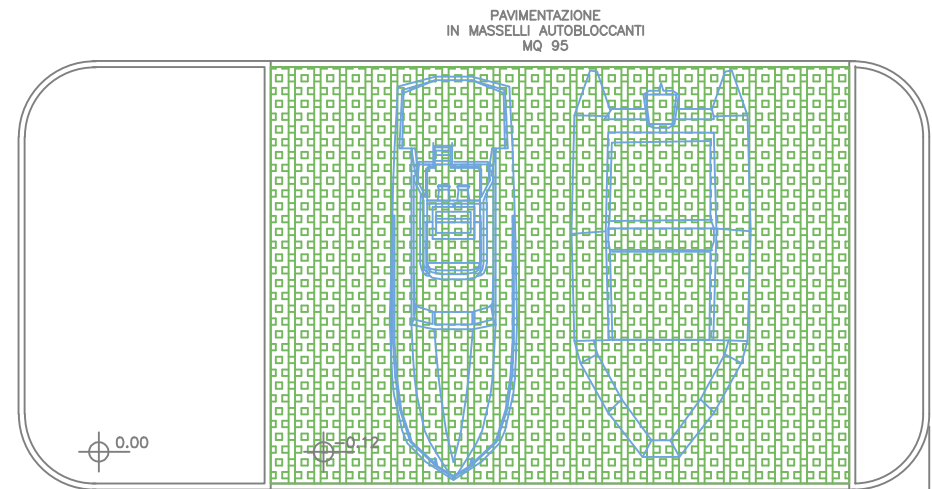

AREA ESTERNA

DIVERSA DESTINAZIONE

DIVERSA DESTINAZIONE

CONNETTIVO EDIFICIO A

IMPIANTO MECCANIZZATO

→ 0.80 ← VASCHE KRESEL

0.00

+0.15 0.00 -0.15

-3.82
H3.52

0.80 1.20H
1.20 1.20H
0.80 1.20H
← 1.20 →

1.20 2.25H
1.20 2.25H
1.20 2.25H
2.50 2.50 2.50 2.50
3.00
1.80 2.25H
0.75 2.10H
0.75 2.10H
0.75 2.10H
0.75 2.10H
1.20 2.25H
1.80 2.25H

1.20 0.75H MQ0.80
3.20 0.75H MQ2.40
3.20 0.75H MQ2.40